


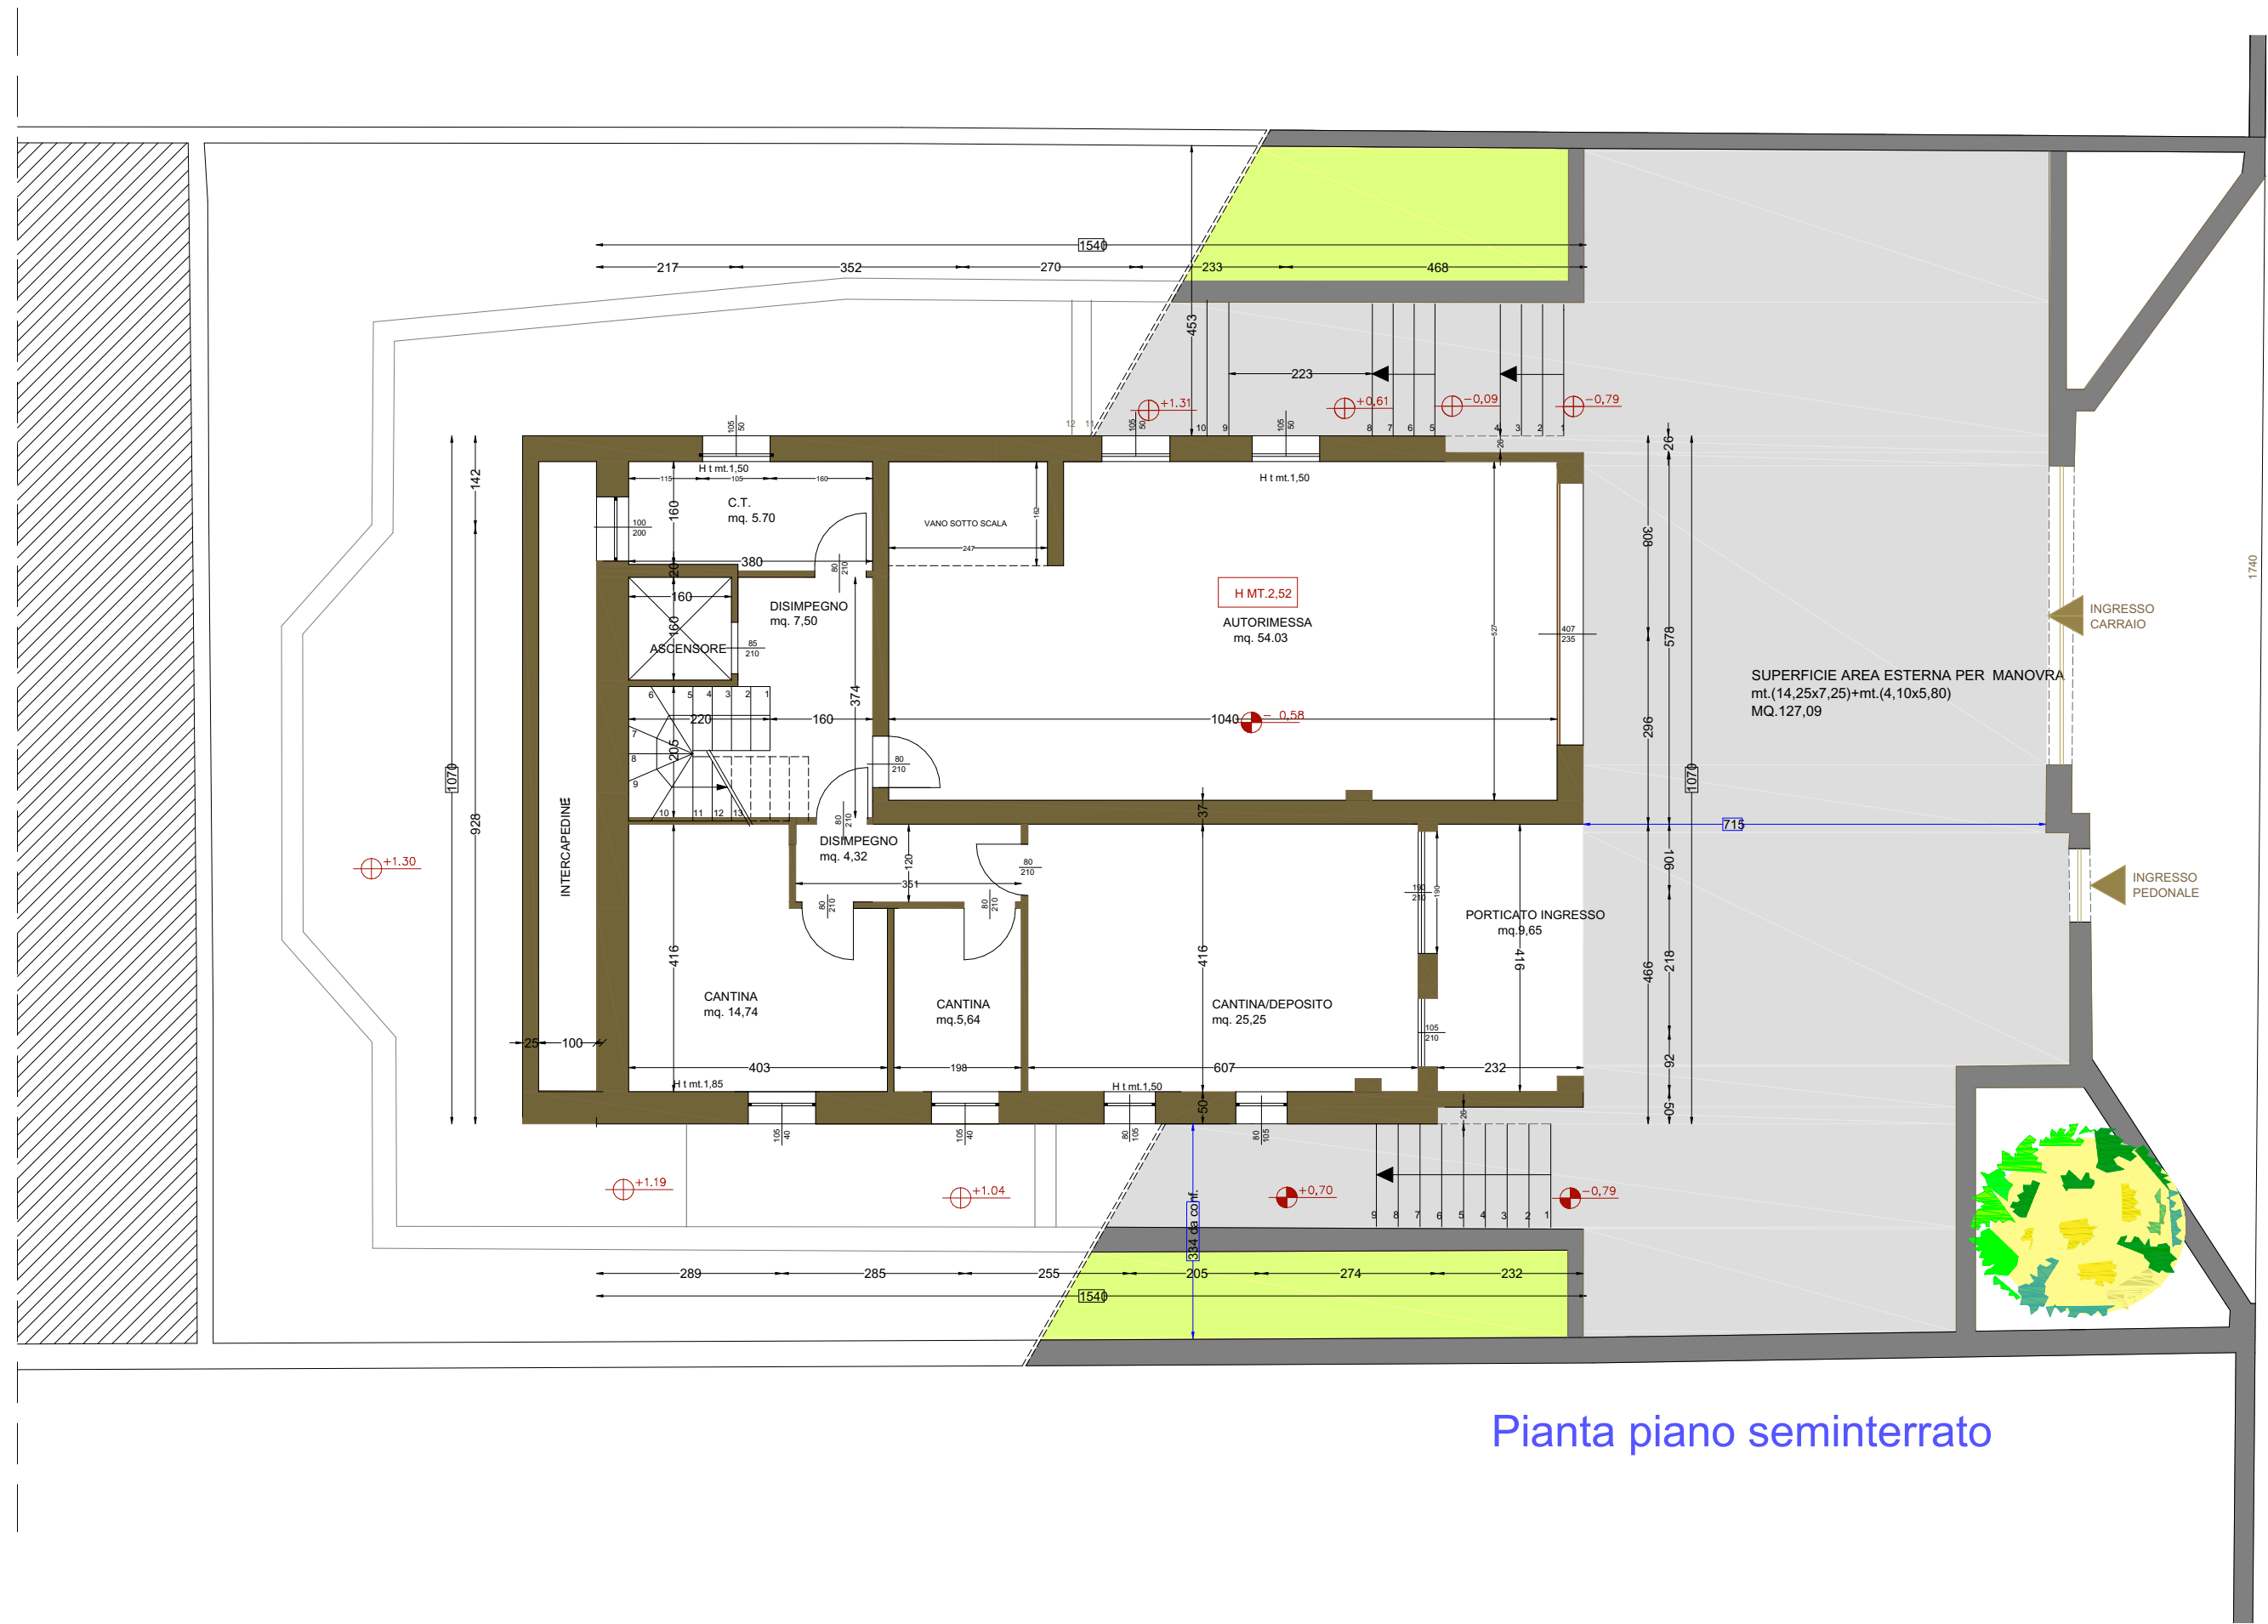

VIA S. ANTONIO

Pianta piano seminterrato